

Sheet Name:
FLOOR PLAN - DINING @ 1st FLOOR

Sheet No:
A-101



Curry Boudreaux Architects
5009 Caroline Suite 200
Houston, Texas 77004
P 713.523.8787
F 713.523.8788




CAMPUS MASTER PLANNING
DINING HALL / GIRLS DORMITORY
2615 E WALLISVILLE RD.
HIGHLANDS, TX 77562

Issued: 19 JANUARY, 2015
CURRENT SCHEMATICS

THESE DOCUMENTS ARE FOR INTERIM REVIEW AND NOT INTENDED FOR CONSTRUCTION, BIDDING OR PERMIT PURPOSES.

DATE: 19 JANUARY, 2015
ARCHITECT OF RECORD: PETER BOUDREAU, A.I.A.
STATE: TEXAS
REG. # 10159

CBA Project No.: 14-0003

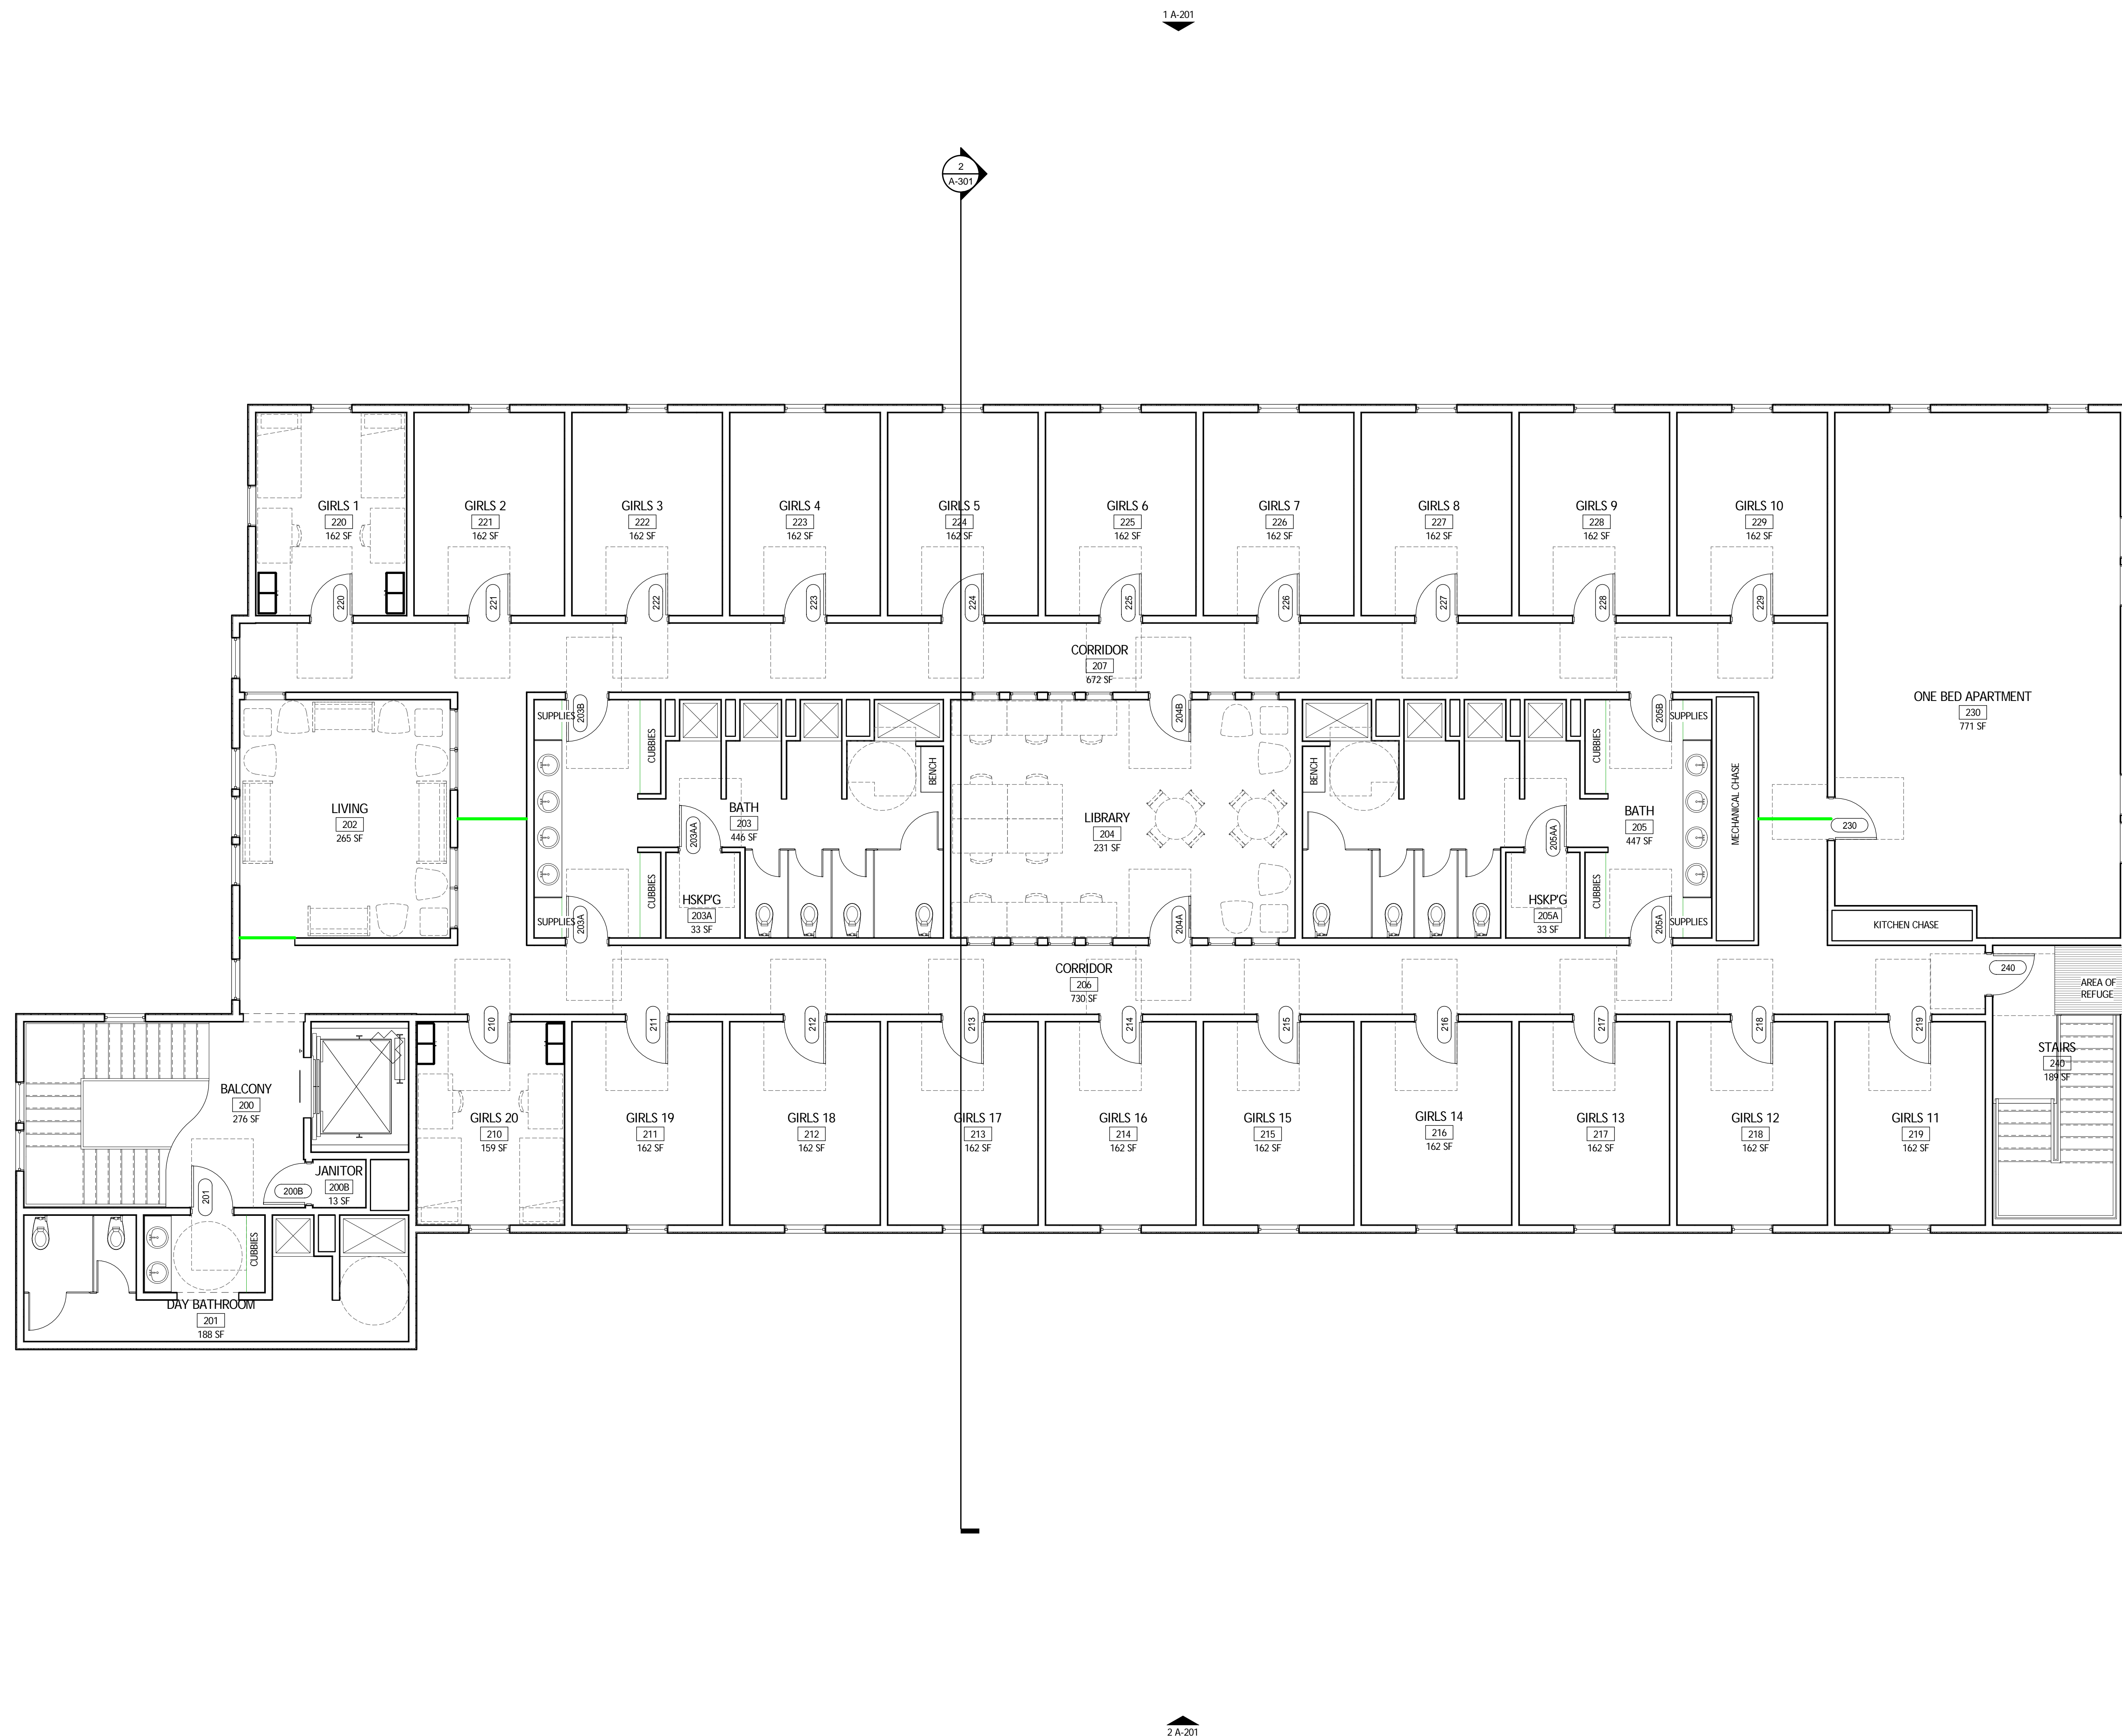

Sheet Name:
FLOOR PLAN - DORM @ 2nd FLOOR

Sheet No:
A-102



Curry Boudreaux Architects
5009 Caroline Suite 200
Houston, Texas 77004
P 713.523.8787
F 713.523.8788



CAMPUS MASTER PLANNING
DINING HALL / GIRLS DORMITORY
2615 E WALLISVILLE RD.
HIGHLANDS, TX 77562

Issued: 19 JANUARY, 2015
CURRENT SCHEMATICS

THESE DOCUMENTS ARE FOR INTERIM REVIEW AND NOT INTENDED FOR CONSTRUCTION, BIDDING OR PERMIT PURPOSES.

DATE: 19 JANUARY, 2015
ARCHITECT OF RECORD: PETER BOUDREAU, A.I.A.
STATE: TEXAS
REG. # 10159

CBA Project No.: 14-0003



FRONT ELEVATION
1/8" = 1'-0" **4**



REAR ELEVATION
1/8" = 1'-0" **3**



DORM QUAD ELEVATION
1/8" = 1'-0" **2**



GYM SIDE ELEVATION
1/8" = 1'-0" **1**



Curry Boudreaux Architects
5009 Caroline Suite 200
Houston, Texas 77004
P 713.523.8787
F 713.523.8788

Sheet Name:
EXTERIOR ELEVATIONS

Sheet No:
A-201




CAMPUS MASTER PLANNING
DINING HALL / GIRLS DORMITORY

2615 E WALLISVILLE RD.
HIGHLANDS, TX 77562

Issued: 19 JANUARY, 2015
CURRENT SCHEMATICS

THESE DOCUMENTS ARE FOR INTERIM
REVIEW AND NOT INTENDED FOR
CONSTRUCTION, BIDDING OR PERMIT
PURPOSES.
DATE: 19 JANUARY, 2015
ARCHITECT OF RECORD
PETER BOUDREAU, A.I.A.
STATE: TEXAS
REG. # 10159


CBA Project No.: 14-0003

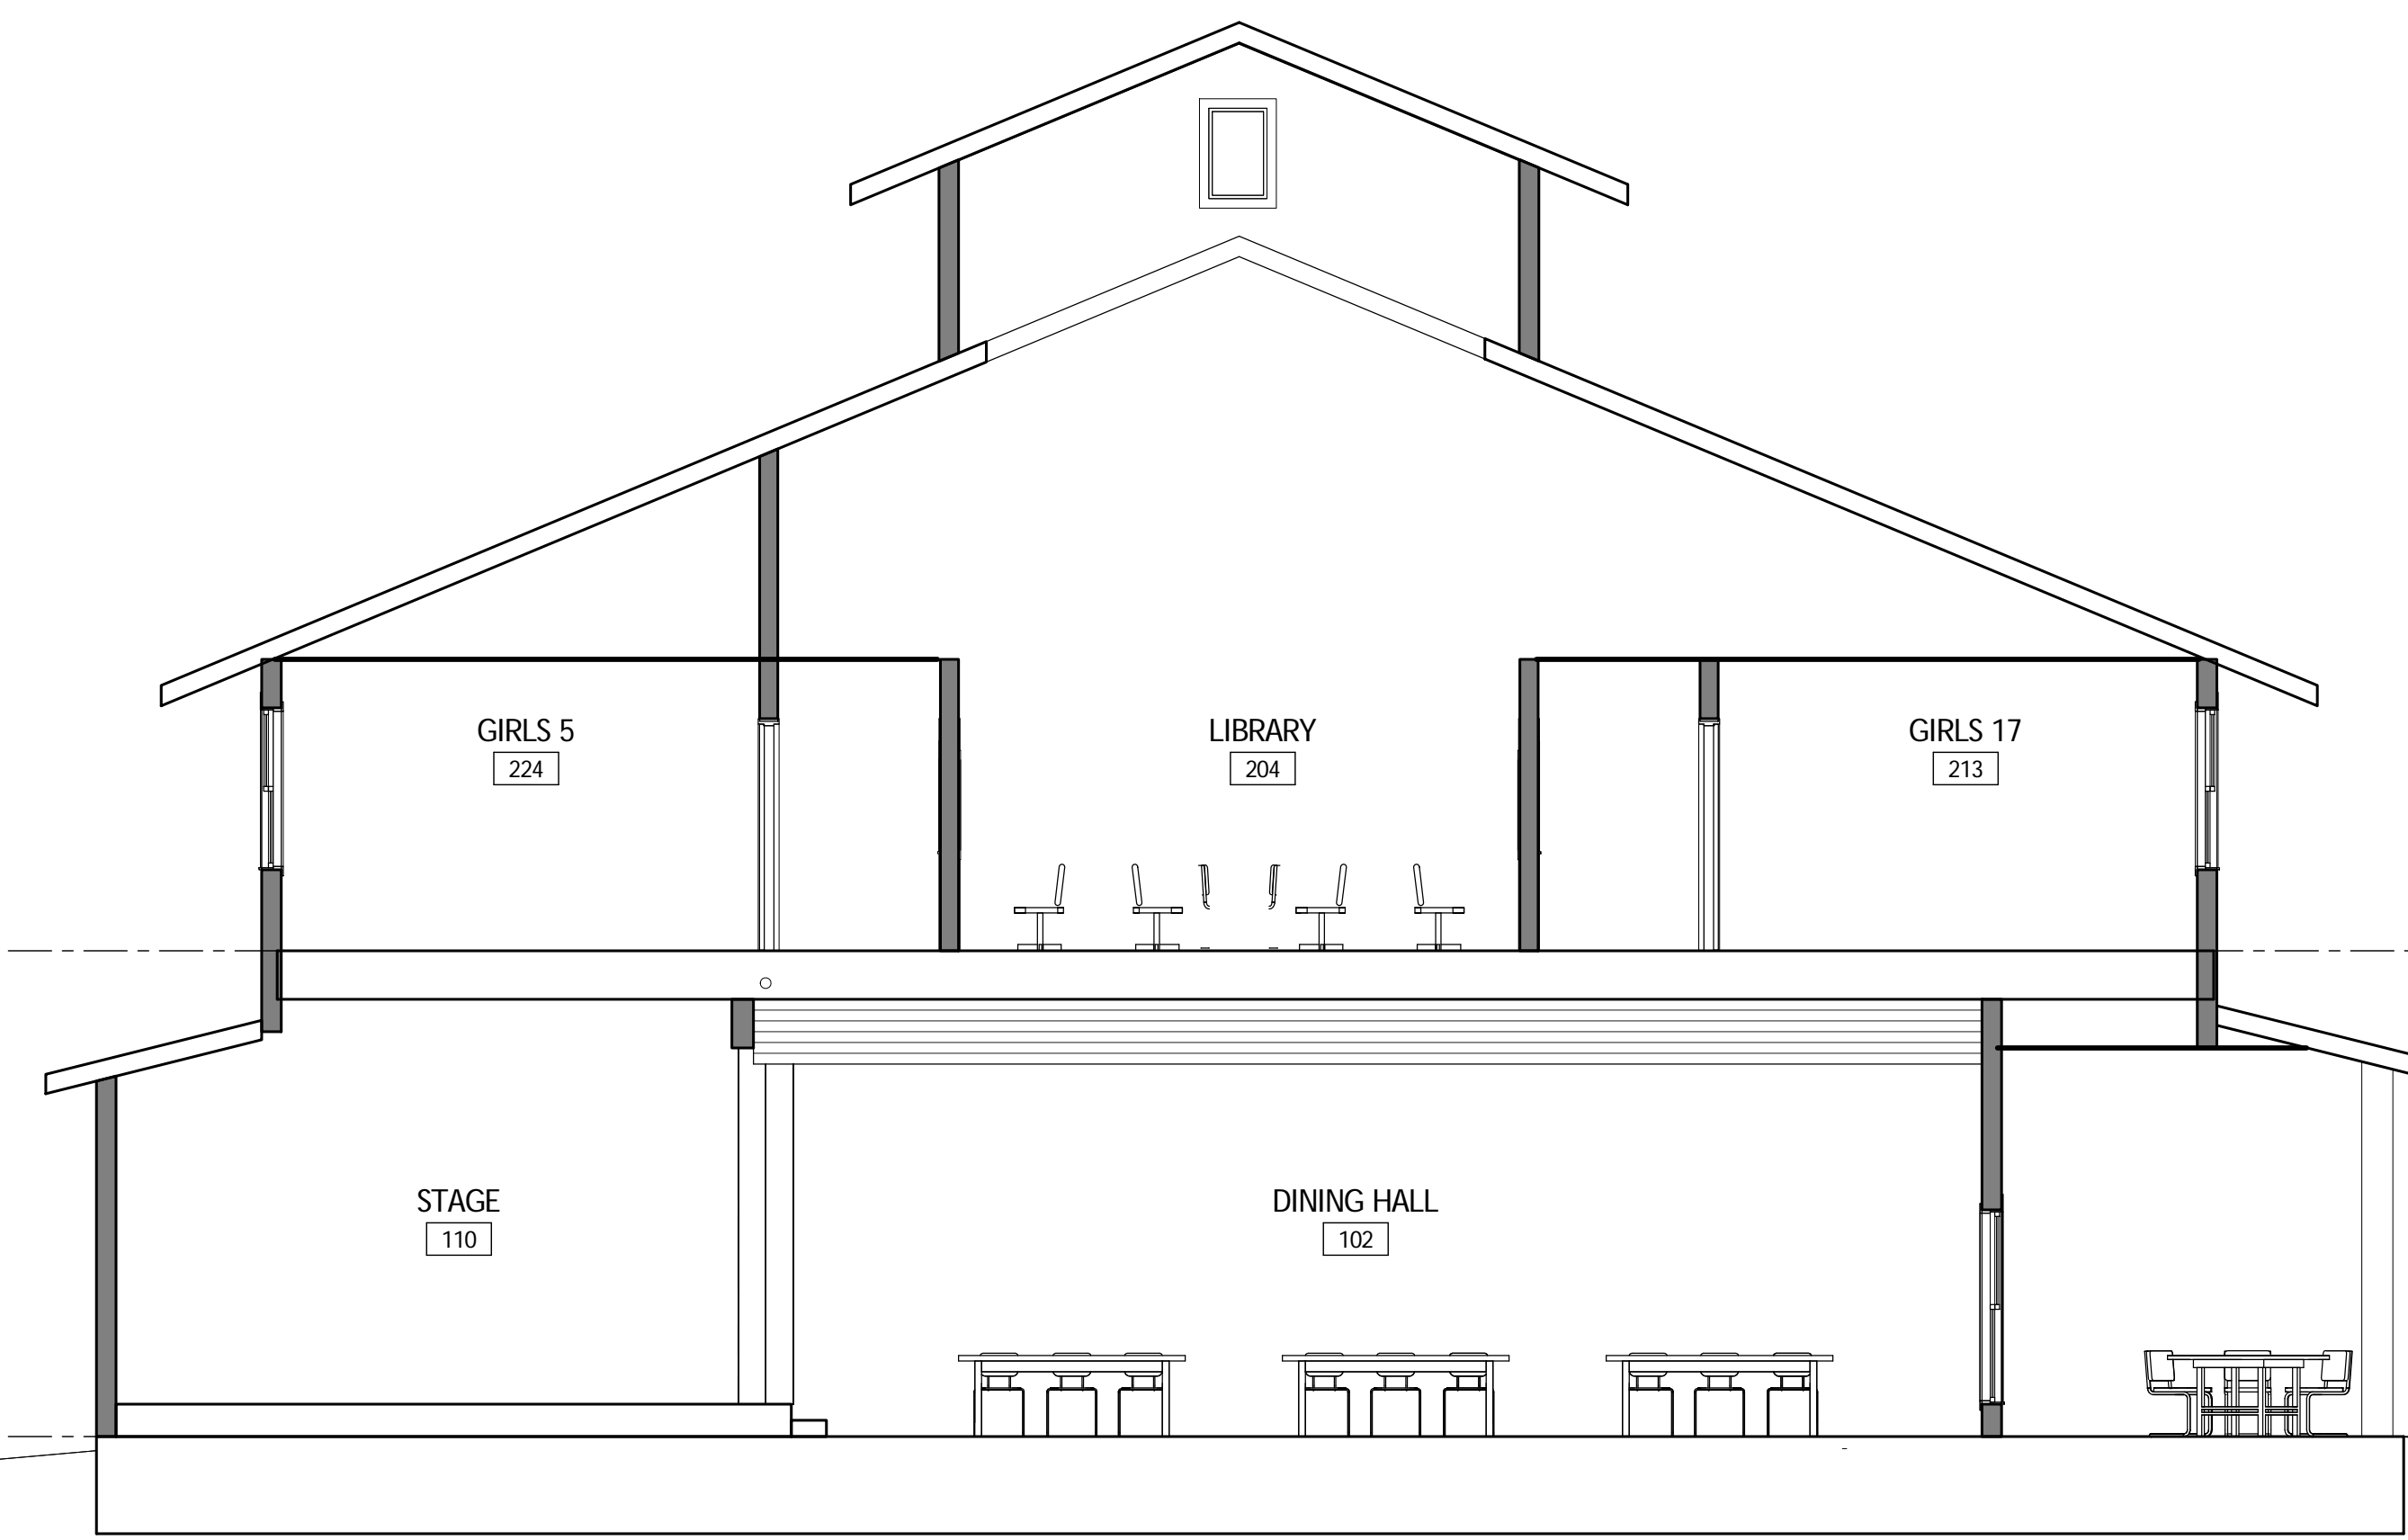

02 - Second Floor Plan
+17' - 6"

01 - First Floor Plan
+2' - 6"

SECTION THROUGH DINING/STAGE AND LIGHT WELL 2
3/16" = 1'-0"

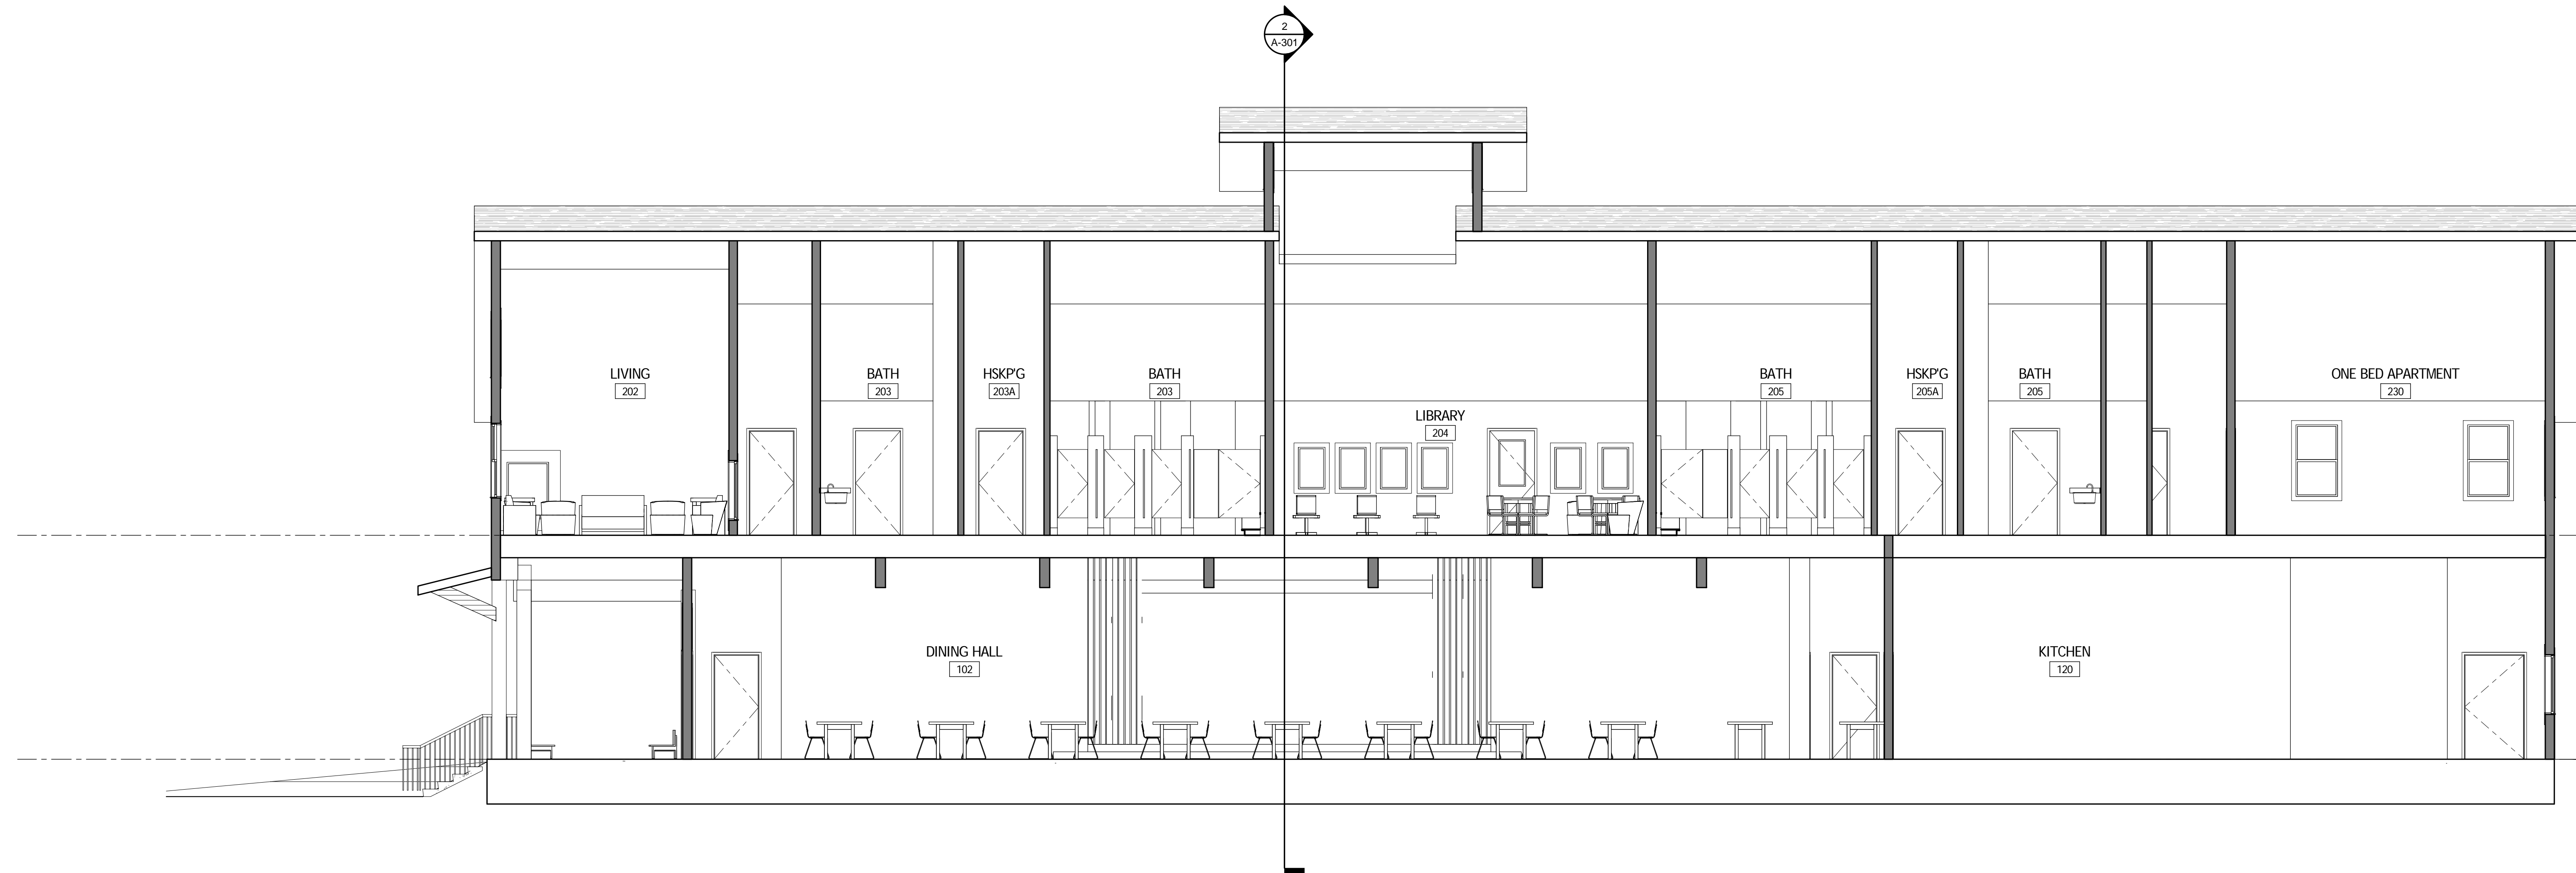

02 - Second Floor Plan
+17' - 6"

01 - First Floor Plan
+2' - 6"

LONG SECTION THROUGH BUILDING 1
3/16" = 1'-0"



Curry Boudreaux Architects
5009 Caroline Suite 200
Houston, Texas 77004
P 713.523.8787
F 713.523.8788

Sheet Name:
BUILDING SECTIONS

Sheet No:
A-301



CAMPUS MASTER PLANNING
DINING HALL / GIRLS DORMITORY
2615 E WALLISVILLE RD.
HIGHLANDS, TX 77562

Issued: 19 JANUARY, 2015
CURRENT SCHEMATICS

THESE DOCUMENTS ARE FOR INTERIM REVIEW AND NOT INTENDED FOR CONSTRUCTION, BIDDING OR PERMIT PURPOSES.
DATE: 19 JANUARY, 2015
ARCHITECT OF RECORD: PETER BOUDREAU, A.I.A.
STATE: TEXAS
REG. # 10159

CBA Project No.: 14-0003